

REVISIONS		
NO.	DESCRIPTION	DATE

DRAWN BY: CHK. BY:


**HISTORIC SONORA DOME
251 SOUTH BARRETTA
SONORA, CALIFORNIA**

ALL DRAWINGS AND WRITTEN MATERIAL
APPEARING HEREIN CONSTITUTE ORIGINAL
AND UNPUBLISHED WORK OF HMR
ARCHITECTS AND MAY NOT BE REPRODUCED,
USED OR DISCLOSED WITHOUT WRITTEN
CONSENT OF HMR ARCHITECTS.

072031


12-18-02

A-1

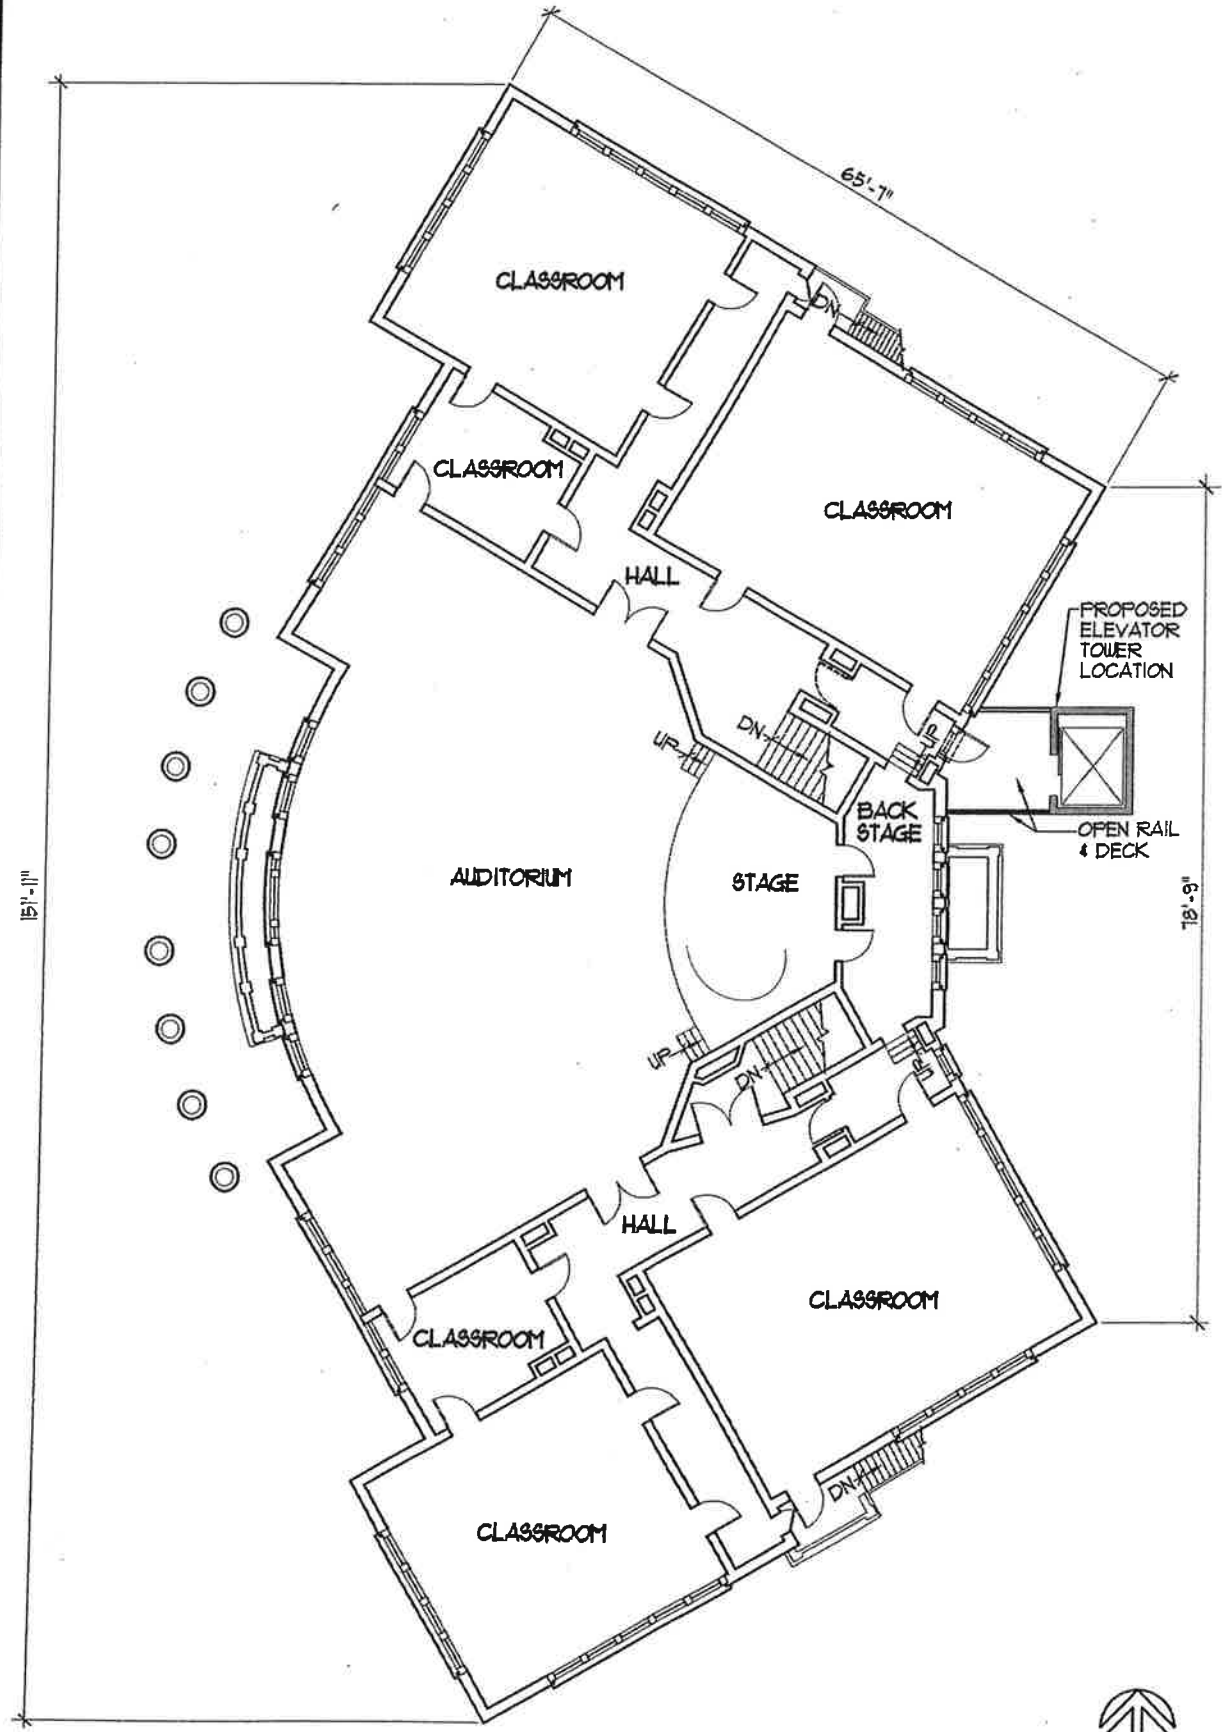

1 D
A-1 SECOND FLOOR
FILE: FLR2.P

SCALE: 1/8"=1'-0"

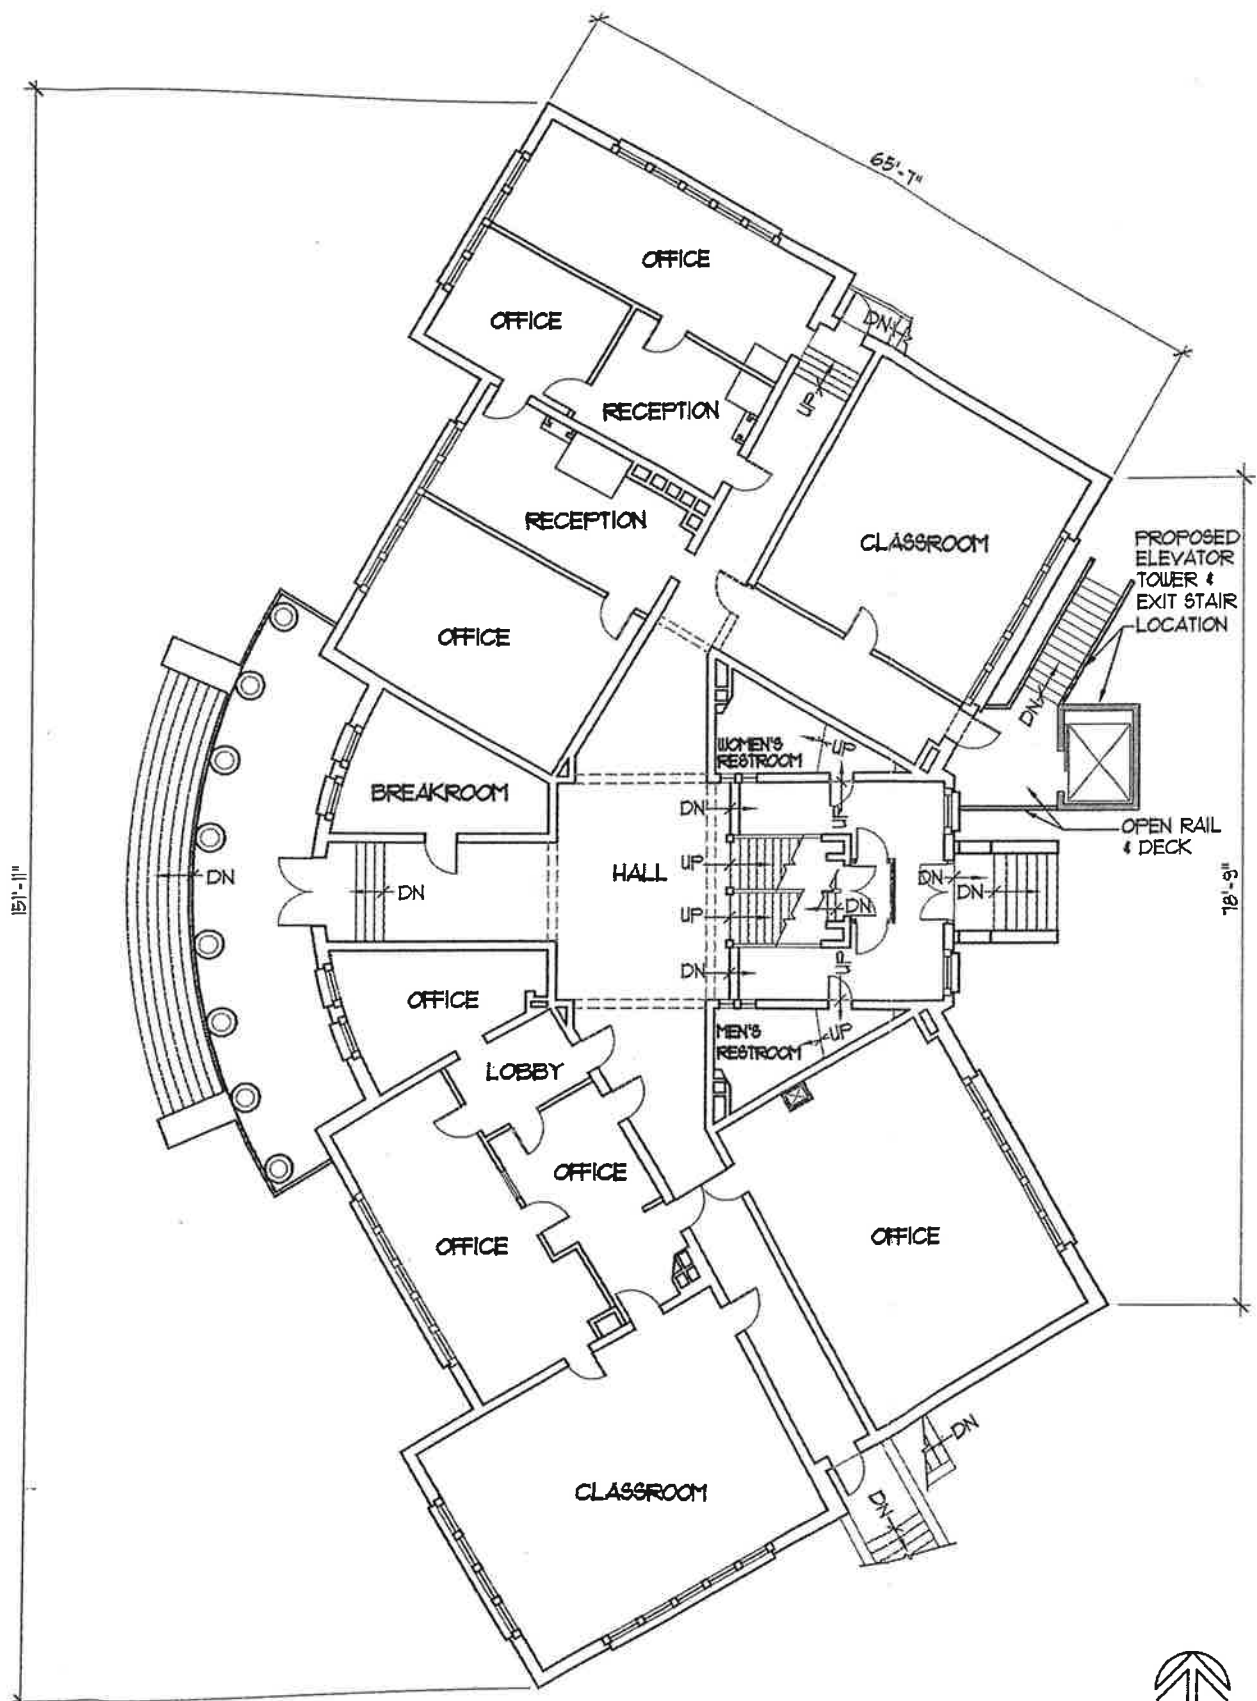

4 D
A-1 FIRST FLOOR
FILE: FLR1.P

SCALE: 1/8"=1'-0"


REVISIONS		
NO.	DESCRIPTION	DATE

DRWN BY: CHK BY:

HISTORIC SONORA DOME
251 SOUTH BARRETTA
SONORA, CALIFORNIA

ALL DRAWINGS AND WRITTEN MATERIAL
APPEARING HEREIN CONSTITUTE ORIGINAL
AND UNPUBLISHED WORK OF HMR
ARCHITECTS AND MAY NOT BE REPRODUCED,
USED OR DISCLOSED WITHOUT WRITTEN
CONSENT OF HMR ARCHITECTS.

02031
12-19-02
A-1.1

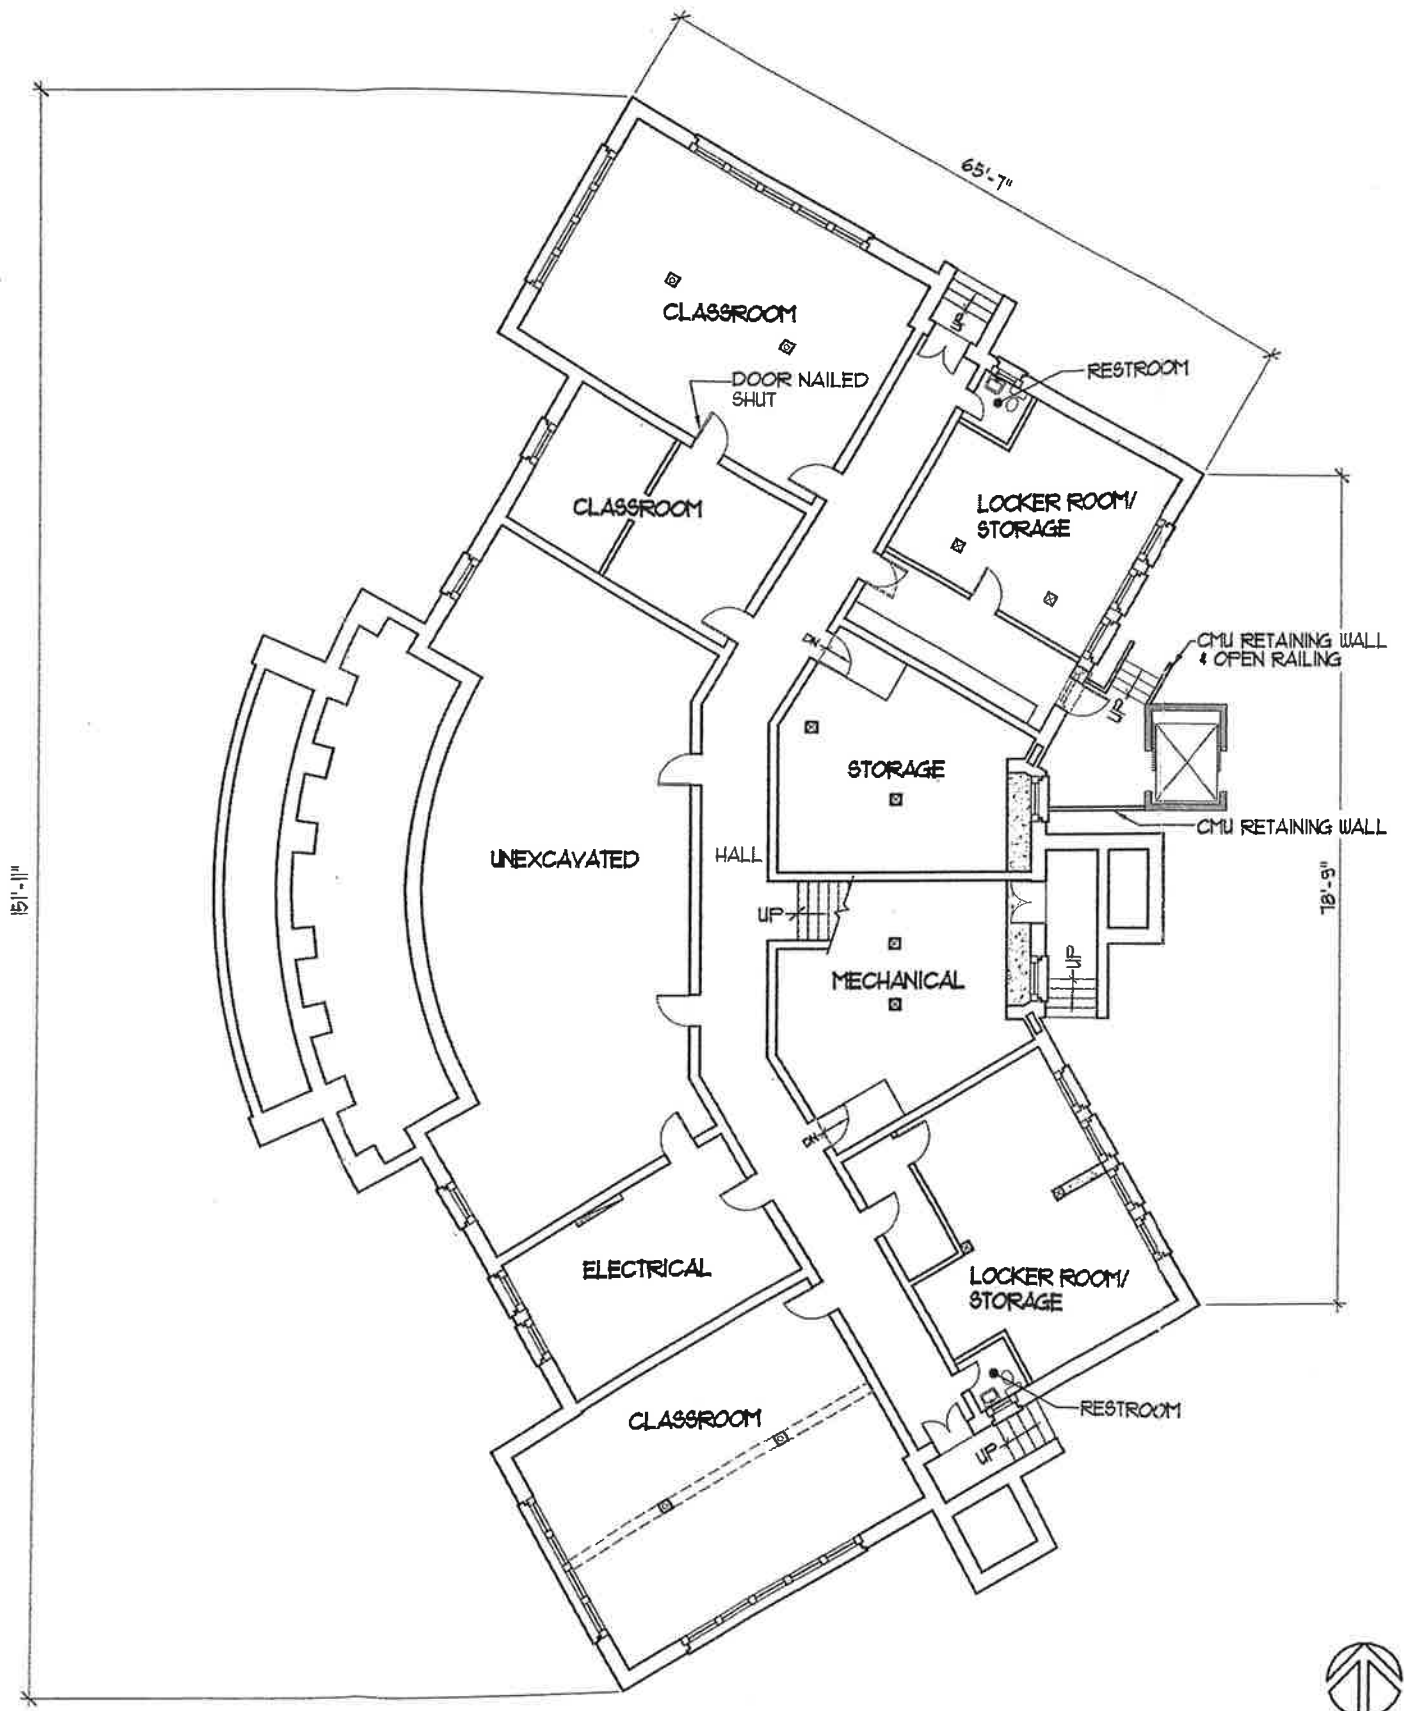

4 D BASMENT FLOOR
A-1.1 FILE: BSMT1.P



SCALE: 1/8"=1'-0"

NO.	DESCRIPTION	DATE


HISTORIC SONORA DOME
251 SOUTH BARRETTA
SONORA, CALIFORNIA

ALL DRAWINGS AND WRITTEN MATERIAL APPEARING HEREIN CONSTITUTE ORIGINAL AND UNPUBLISHED WORK OF HMR ARCHITECTS AND MAY NOT BE COPIED, REPRODUCED OR DISCLOSED WITHOUT WRITTEN CONSENT OF HMR ARCHITECTS.

02031

02-19-02

AS-1

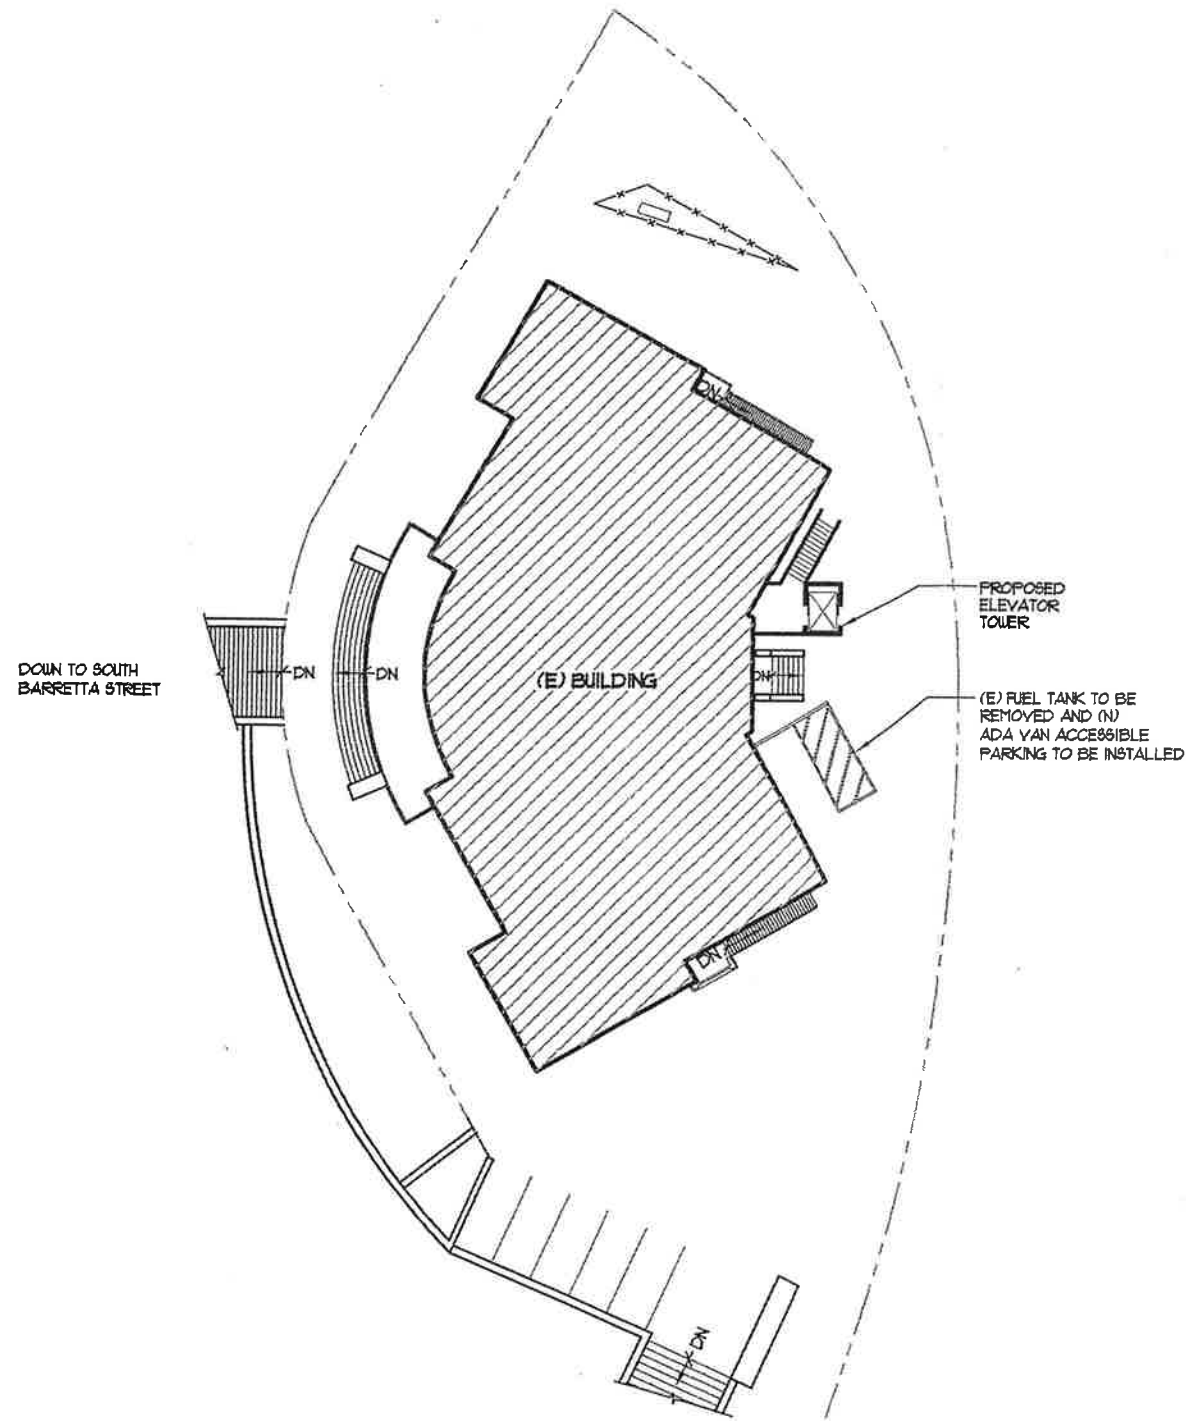

4 D SITE PLAN
AS-1 FILE: 02037_SITE

NORTH
SCALE: 1/16"=1'-0"